
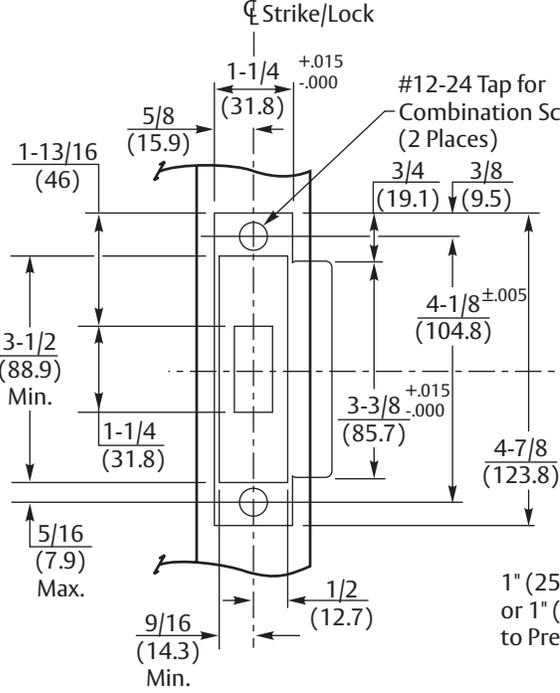
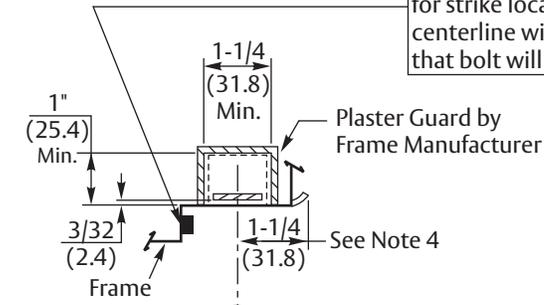


**Notes:**

1. Backset is measured from centerline of bevel which is centerpoint of door thickness.
2. Door prep with 2-3/4" (70) backset meets ANSI/BHMA A156.115 standards for steel doors and ANSI/BHMA A156.115W standards for wood doors.
3. Dimensions given in inches and (mm).
4. 1-1/4" (32) strike lip suits frame for 1-3/4" (45) thick door. Lip will vary for other door thicknesses.
5. Horizontal and vertical reinforcements are required by metal door manufacturers to properly support lock and latch case.

**Caution: Door and Frame Manufacturers**  
When door gasketing or silencers are used, proper allowances must be made for strike location to maintain a common centerline with lock and door as shown so that bolt will freely enter strike.

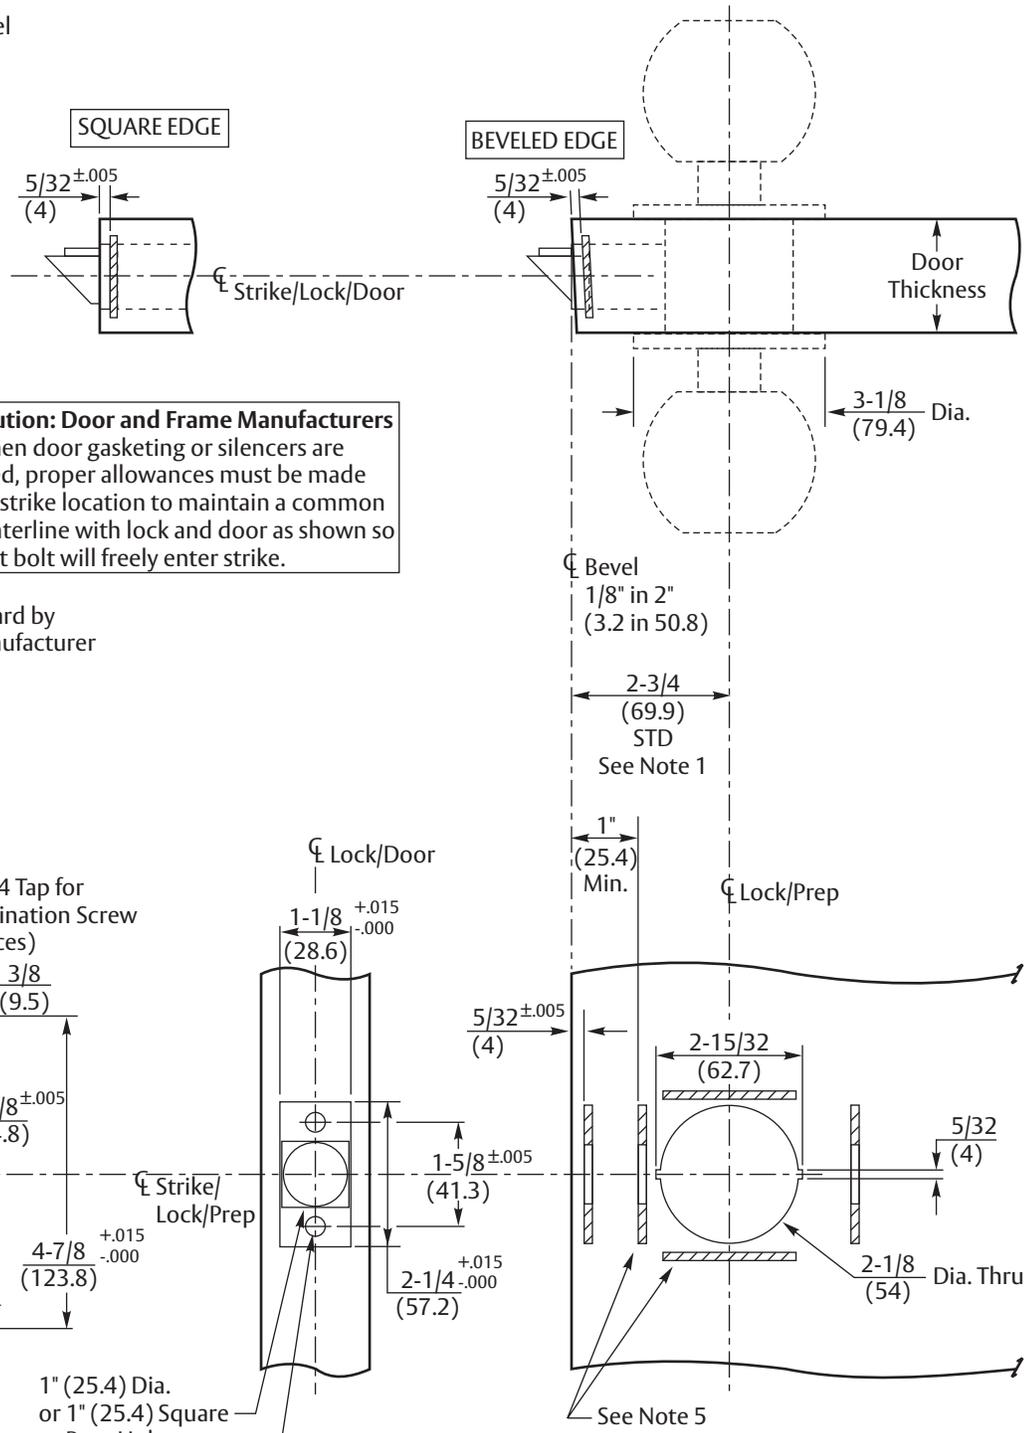

**Frame Detail**  
ANSI Strike (Regularly Furnished)  
Strike Box (Optional)

Tolerance Conversion	
Inches	(mm)
.005	(.127)
.015	(.381)

**RESPONSIBILITY**  
DOOR AND FRAME MANUFACTURERS ARE RESPONSIBLE FOR PROVIDING ADEQUATE CONSTRUCTION OR REINFORCEMENTS FOR PROPER INSTALLATION OF HARDWARE SHOWN. ALL ARCHITECTURAL BUILDERS HARDWARE MUST BE INSTALLED ON PROPERLY REINFORCED DOORS AND FRAMES, REGARDLESS OF TYPE, MATERIAL, OR METHOD OF CONSTRUCTION.

**CK4300 Series**  
**Grade 1 Knob Locks**  
**Wood or Metal Door Preparation**  
**(See ANSI/BHMA A156.115)**

**Corbin Russwin**  
**ASSA ABLOY**  
www.corbinruswin.com

SUPERSEDES	DO NOT SCALE DRAWING
TEMPLATE NUMBER	DATE
<b>T31238</b>	<b>03-16</b>