


C-CHANNEL FRAME

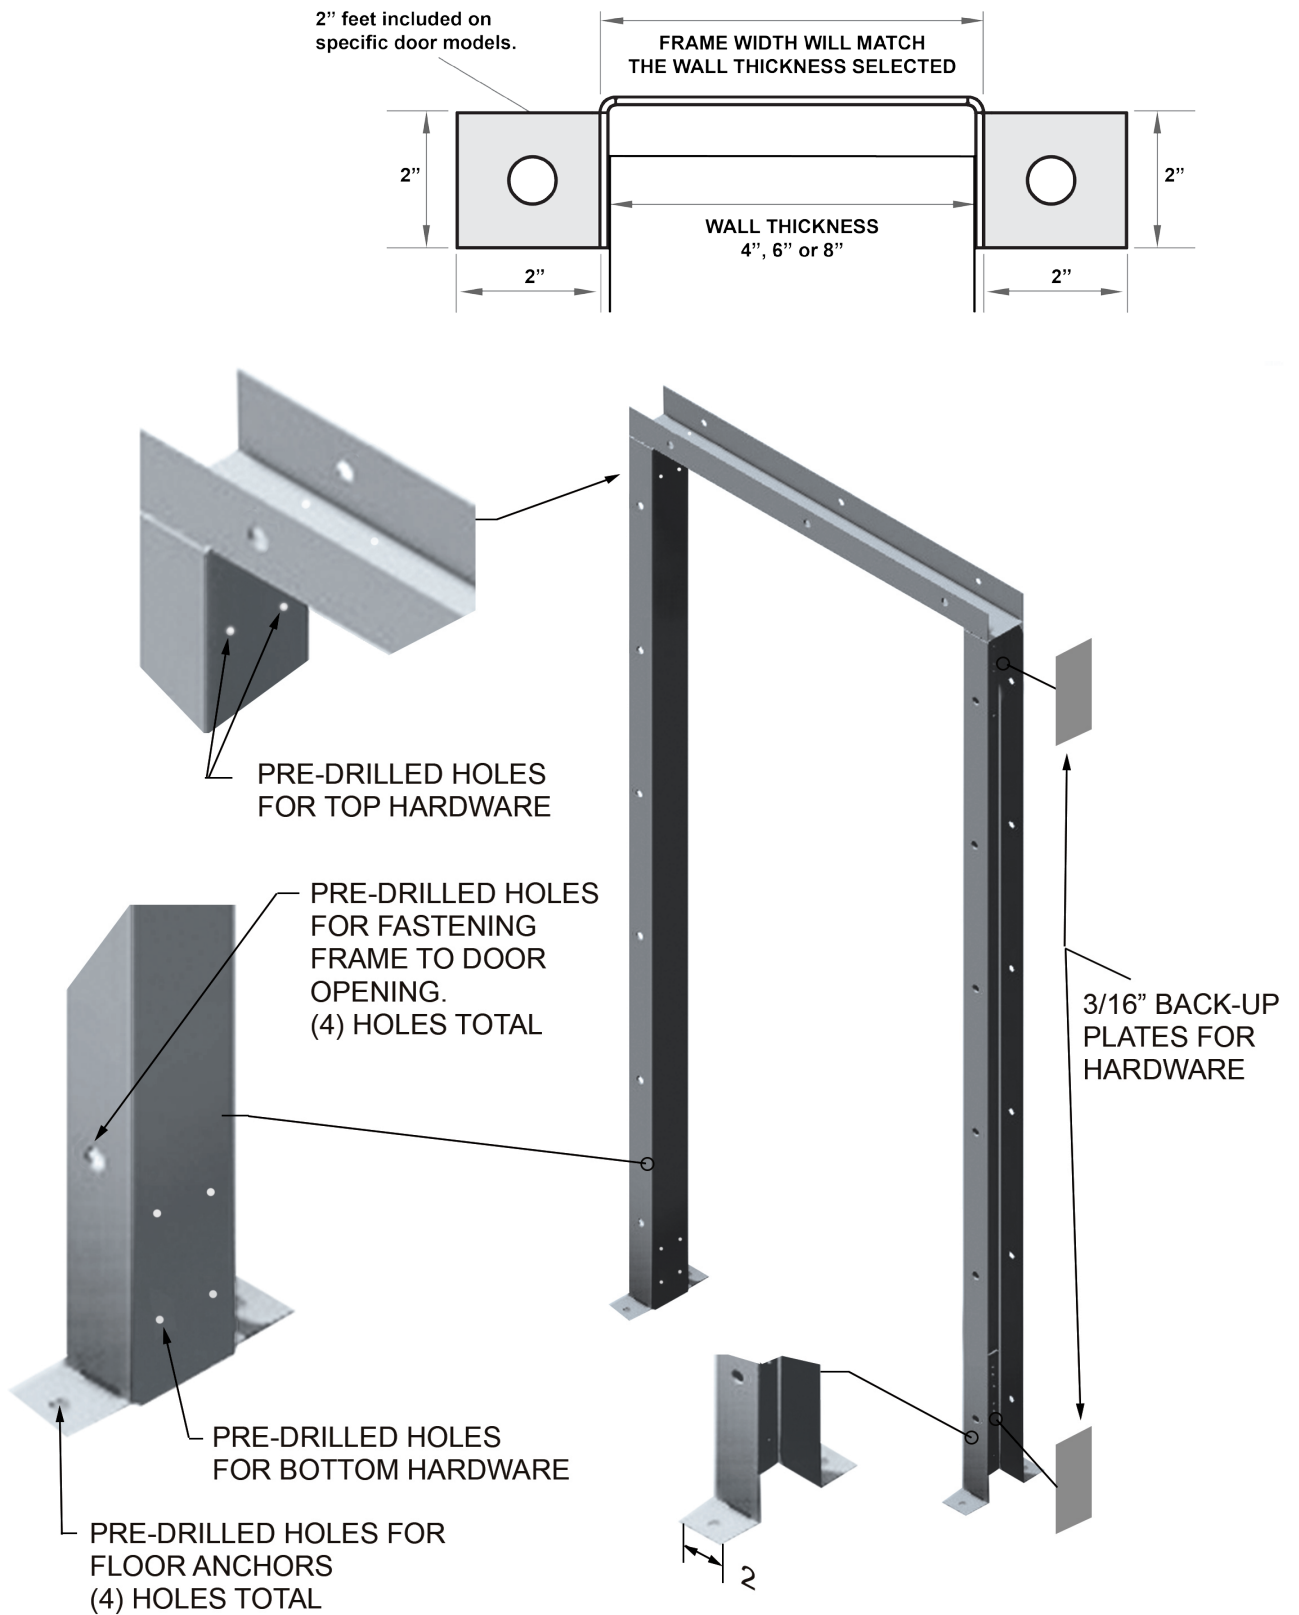

ROUGH OPENING WIDTH = FINISHED OPENING WIDTH + 1-1/4"
ROUGH OPENING HEIGHT = FINISHED OPENING HEIGHT + 5/8"