


GALVANIZED STEEL FRAME (Drywall Openings)

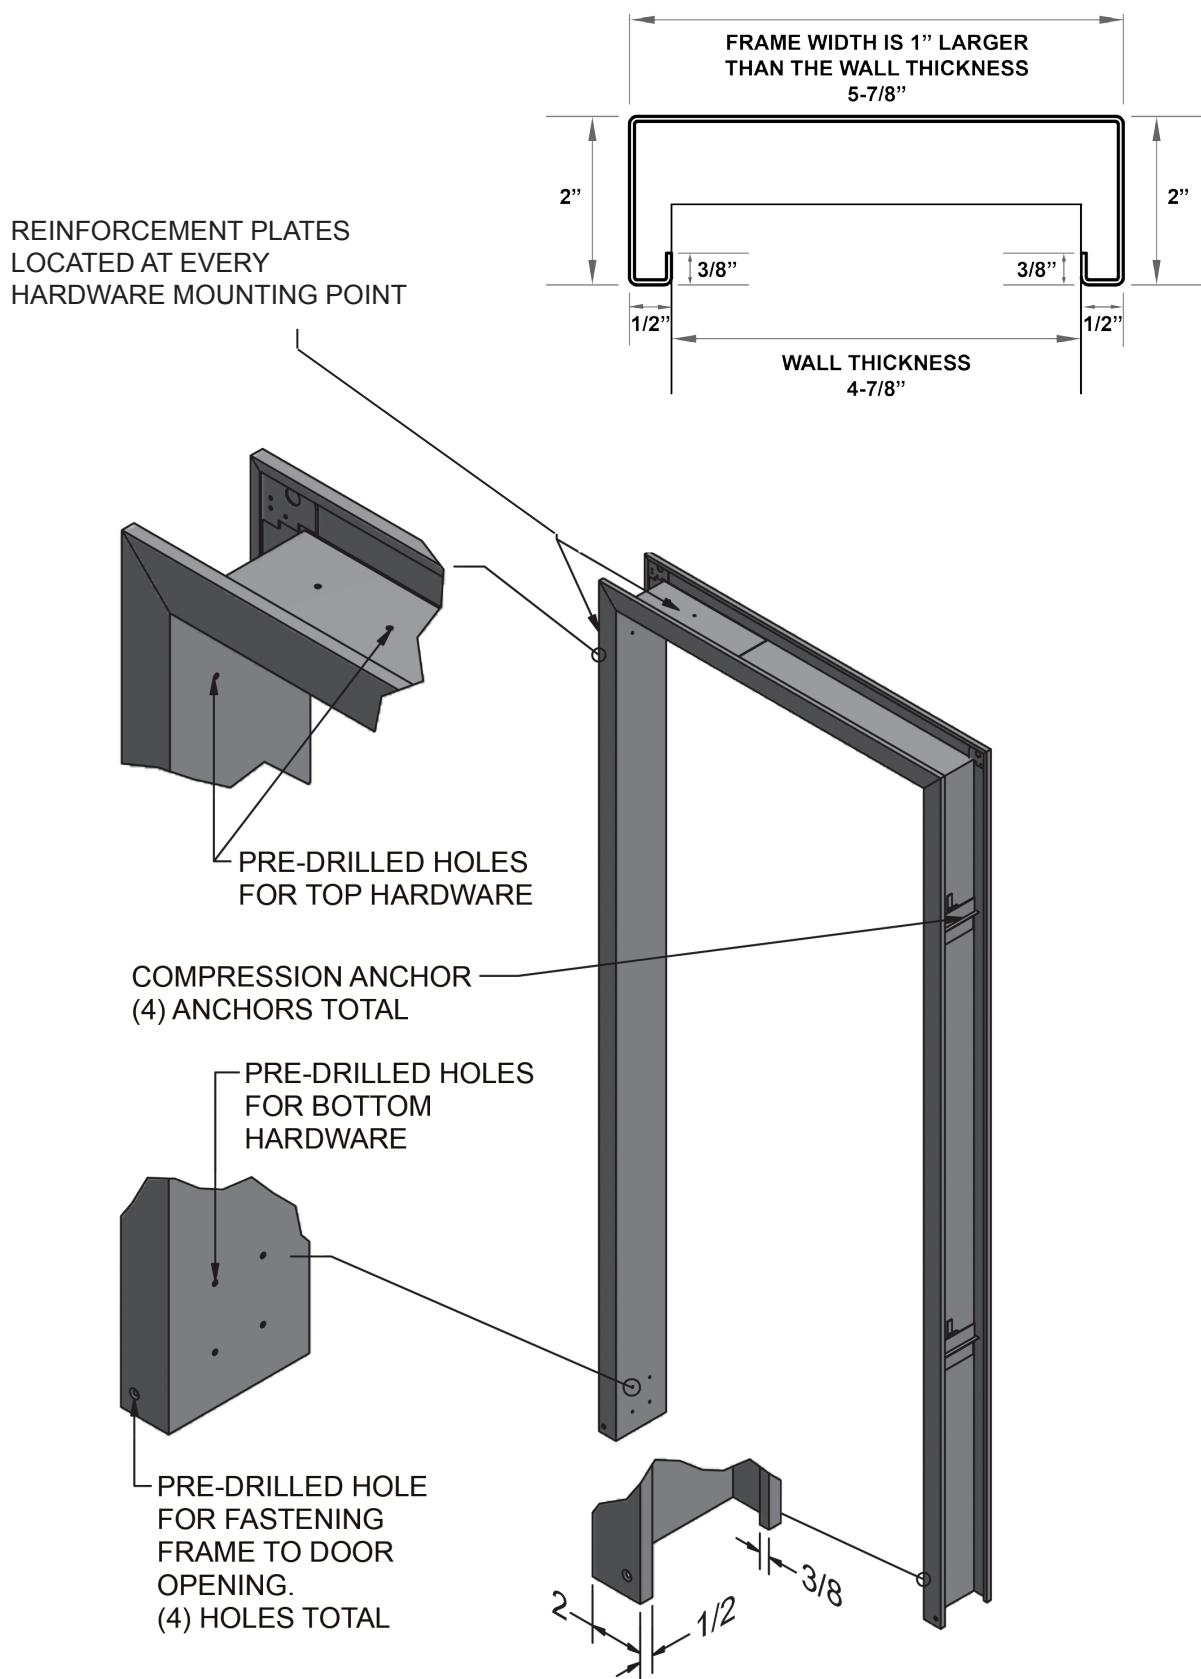

ROUGH OPENING WIDTH = FINISHED OPENING WIDTH + 2-3/4"
ROUGH OPENING HEIGHT = FINISHED OPENING HEIGHT + 1"